



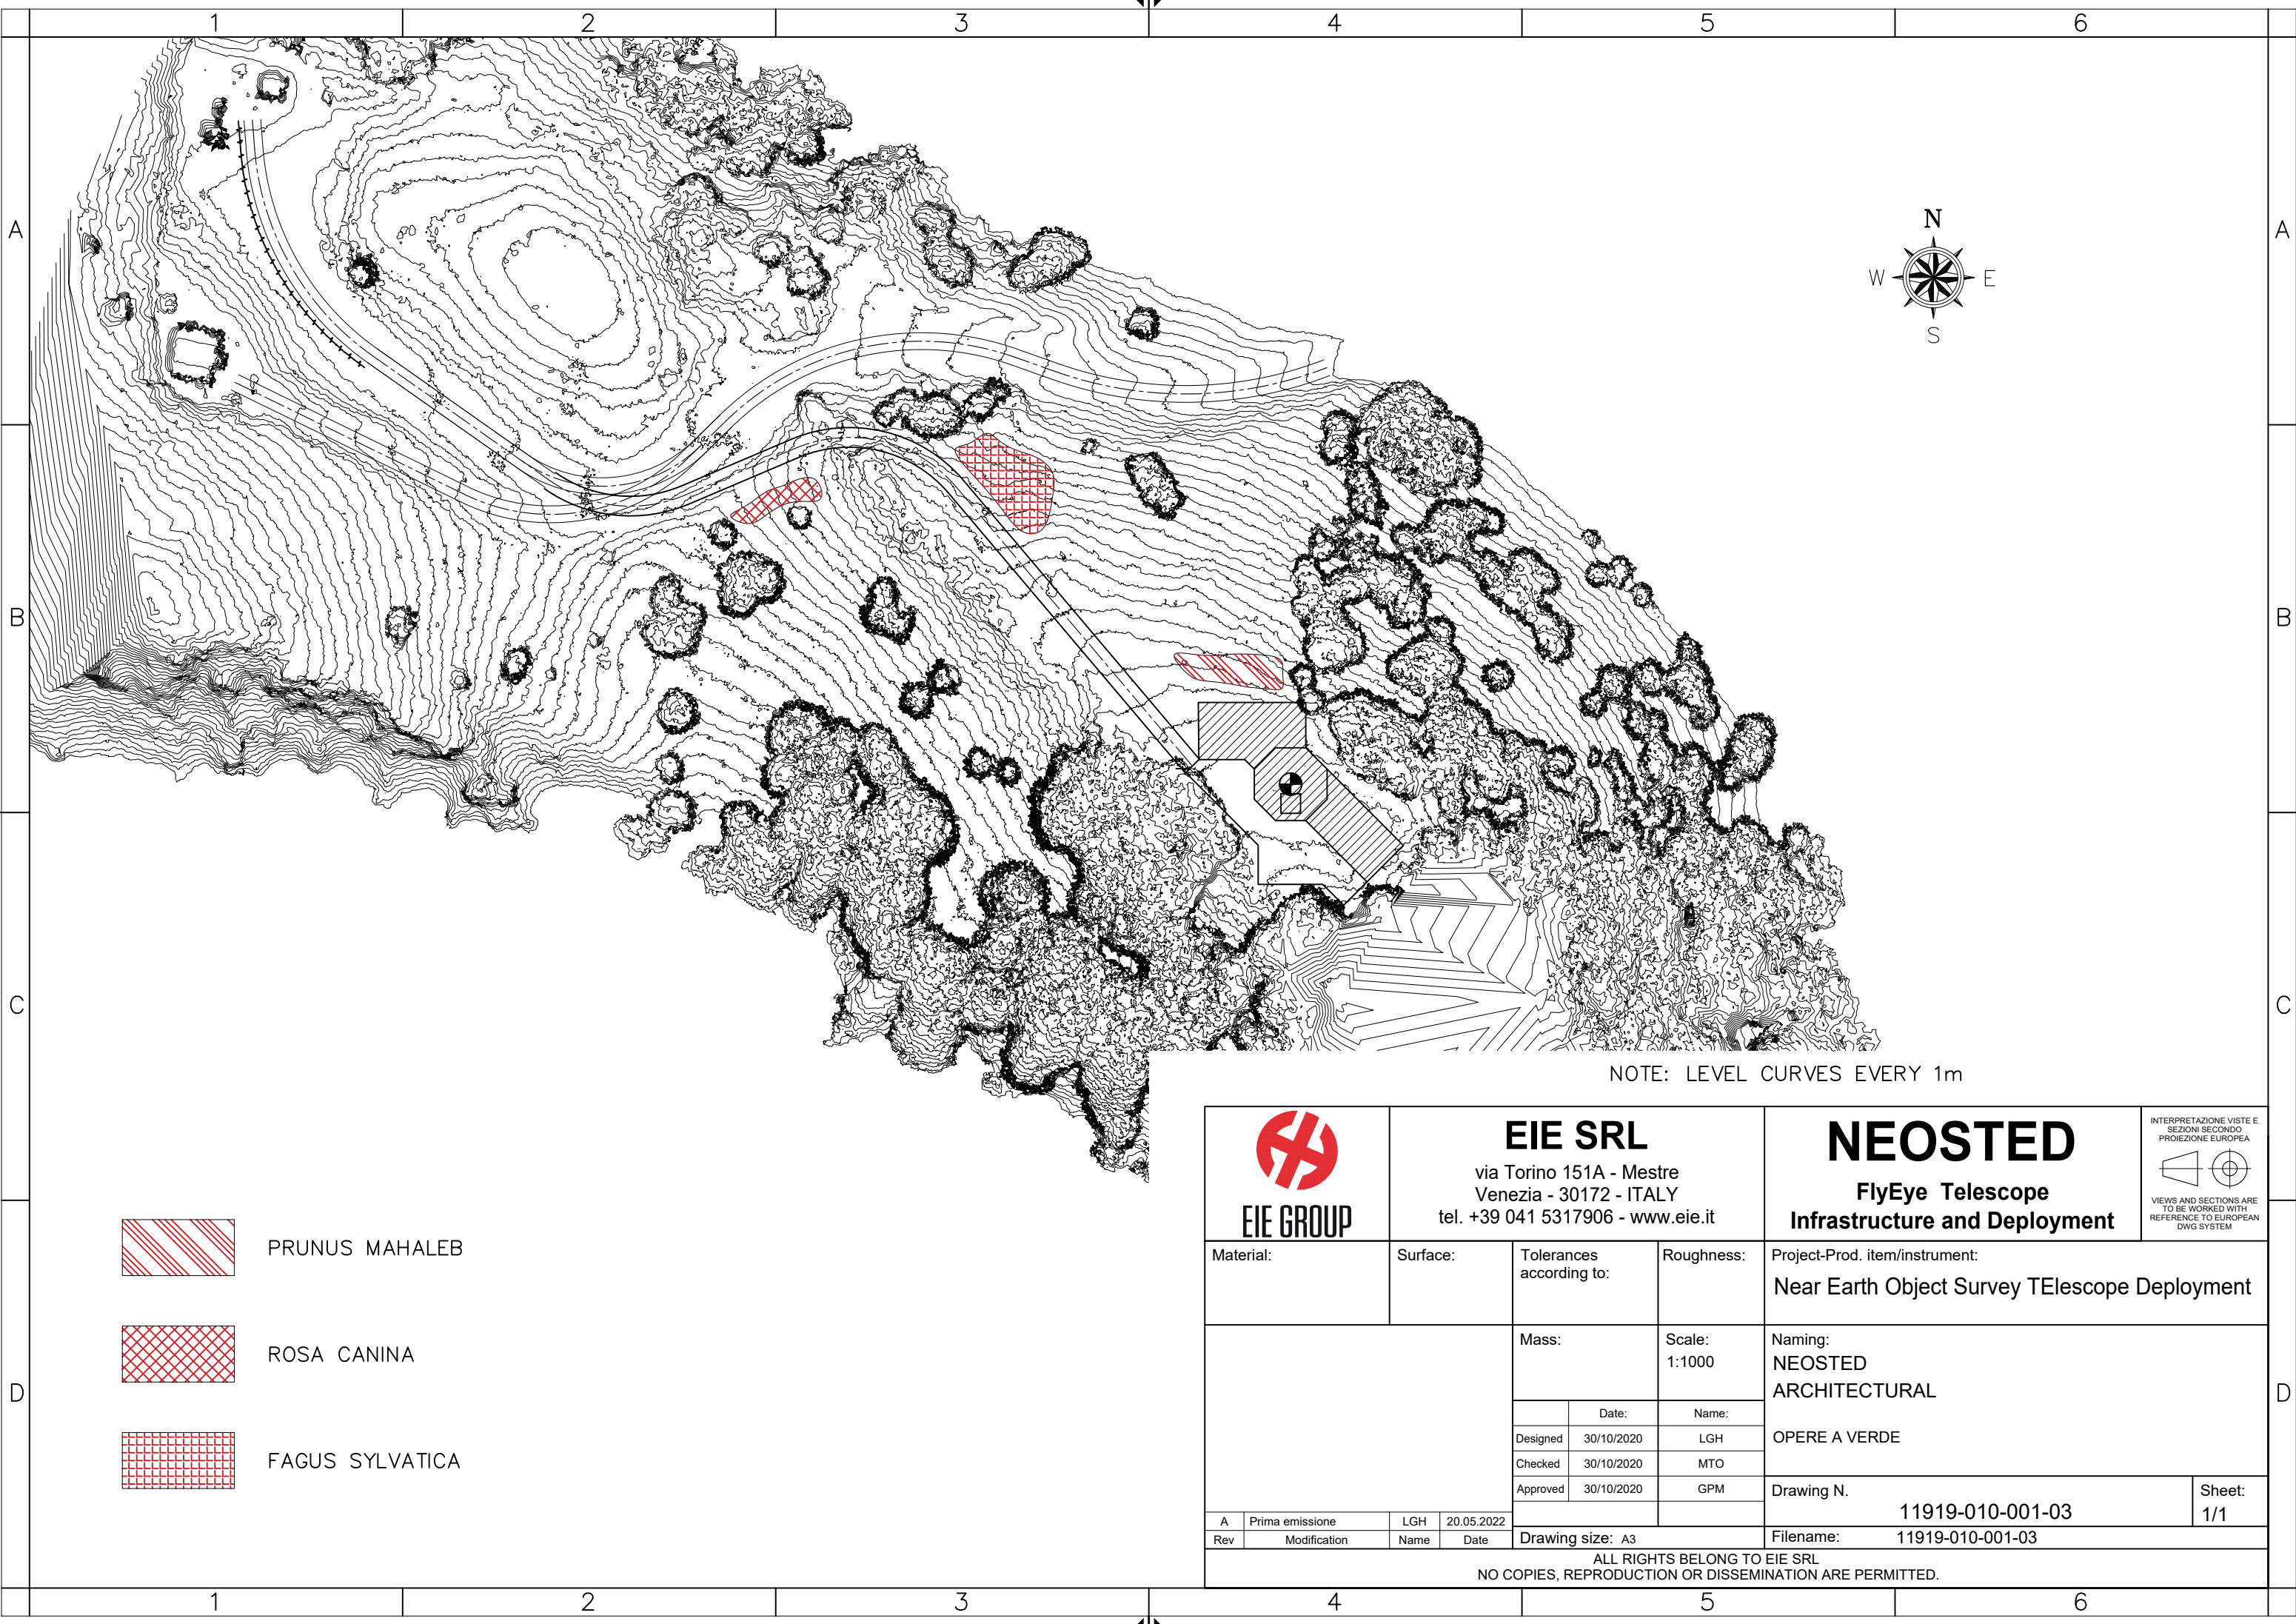


NOTE: LEVEL CURVES EVERY 1m

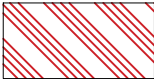

PRUNUS MAHALEB



ROSA CANINA

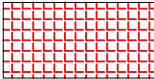

FAGUS SYLVATICA



EIE GROUP

EIE SRL

via Torino 151A - Mestre
Venezia - 30172 - ITALY
tel. +39 041 5317906 - www.eie.it

NEOSTED

FlyEye Telescope
Infrastructure and Deployment

INTERPRETAZIONE VISTE E
SEZIONI SECONDO
PROIEZIONE EUROPEA
VIEWS AND SECTIONS ARE
TO BE WORKED WITH
REFERENCE TO EUROPEAN
DWG SYSTEM

Material:				Surface:		Tolerances according to:		Roughness:		Project-Prod. item/instrument: Near Earth Object Survey TElescope Deployment					
						Mass:		Scale: 1:1000		Naming: NEOSTED ARCHITECTURAL OPERE A VERDE					
							Date:	Name:							
						Designed	30/10/2020	LGH							
						Checked	30/10/2020	MTO							
						Approved	30/10/2020	GPM		Drawing N.		11919-010-001-03		Sheet: 1/1	
A	Prima emissione		LGH	20.05.2022	Drawing size: A3				Filename: 11919-010-001-03						
Rev	Modification		Name	Date											

ALL RIGHTS BELONG TO EIE SRL
NO COPIES, REPRODUCTION OR DISSEMINATION ARE PERMITTED.